

A CUSTOM HOME FOR:
JD ALAN HOMES LLC (SAWGRASS)

7403 SAWGRASS TERRACE LN
 SPRING TX, 77389

SHEET INDEX

ARCHITECTURAL / STRUCTURAL


- P1 ---- SITE PLAN
- A1 ---- 1ST. FLOOR PLAN
- A2 ---- 1ST. FLOOR PLAN (NO DIMS)
- A3 ---- 2ND. FLOOR PLAN
- A4 ---- 2ND. FLOOR PLAN (NO DIMS)
- A5 ---- FLOOR PLAN/ELECTRICAL NOTES
- A6 ---- ELECTRICAL PLAN 1ST. FLOOR
- A7 ---- ELECTRICAL PLAN 2ND. FLOOR
- A8 ---- EXTERIOR ELEVATIONS (FRONT/RIGHT)
- A9 ---- EXTERIOR ELEVATIONS (REAR/LEFT)
- A10 ---- CROSS SECTIONS A & B
- A11 ---- ROOF FRAMING PLAN



PROJECT INFORMATION


1ST FLOOR LIVING AREA	3,093	S.F.
2ND FLOOR LIVING AREA	1,276	S.F.
TOTAL LIVING AREA	4,369	S.F.
COV. PORCH	64	S.F.
LARGE COVERED PATIO	535	S.F.
STORAGE	69	S.F.
4-CAR GARAGE	780	S.F.
TOTAL COVERED AREA	5,817	S.F.

VICINITY MAP

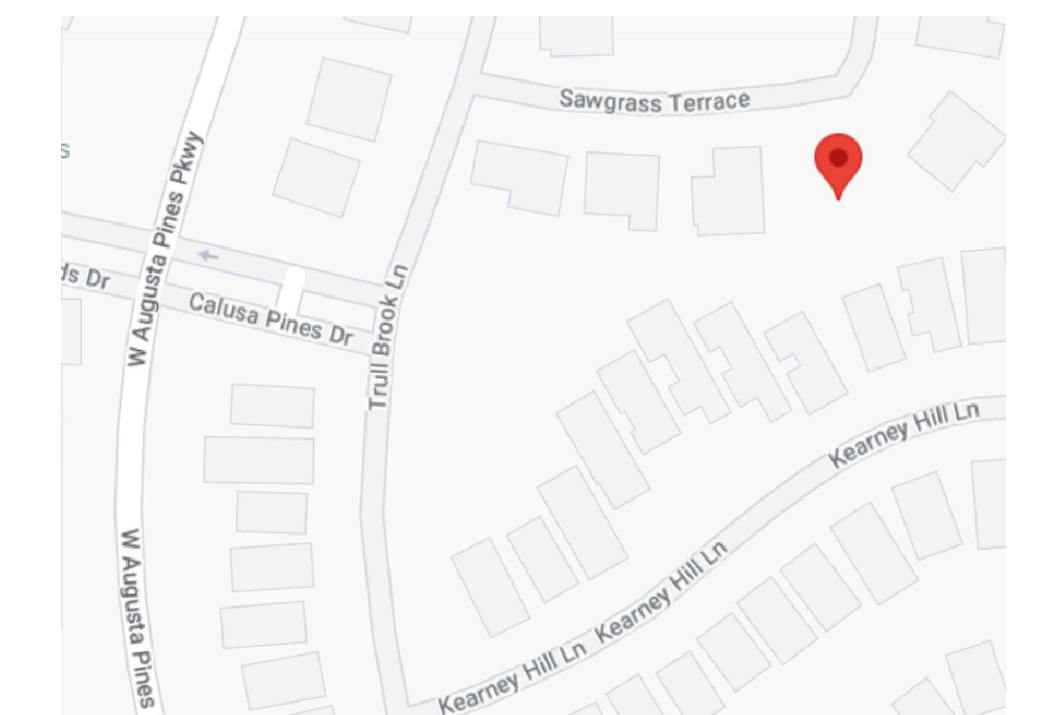

ISSUE DATE: 04-26-2023

DESIGNER
 HOUSTON PLANS & PERMITS, LLC
 1235 N. LOOP WEST, SUITE 1104
 HOUSTON TX, 77008
 PLANSANDPERMITS.NET
 (281) 372-1555

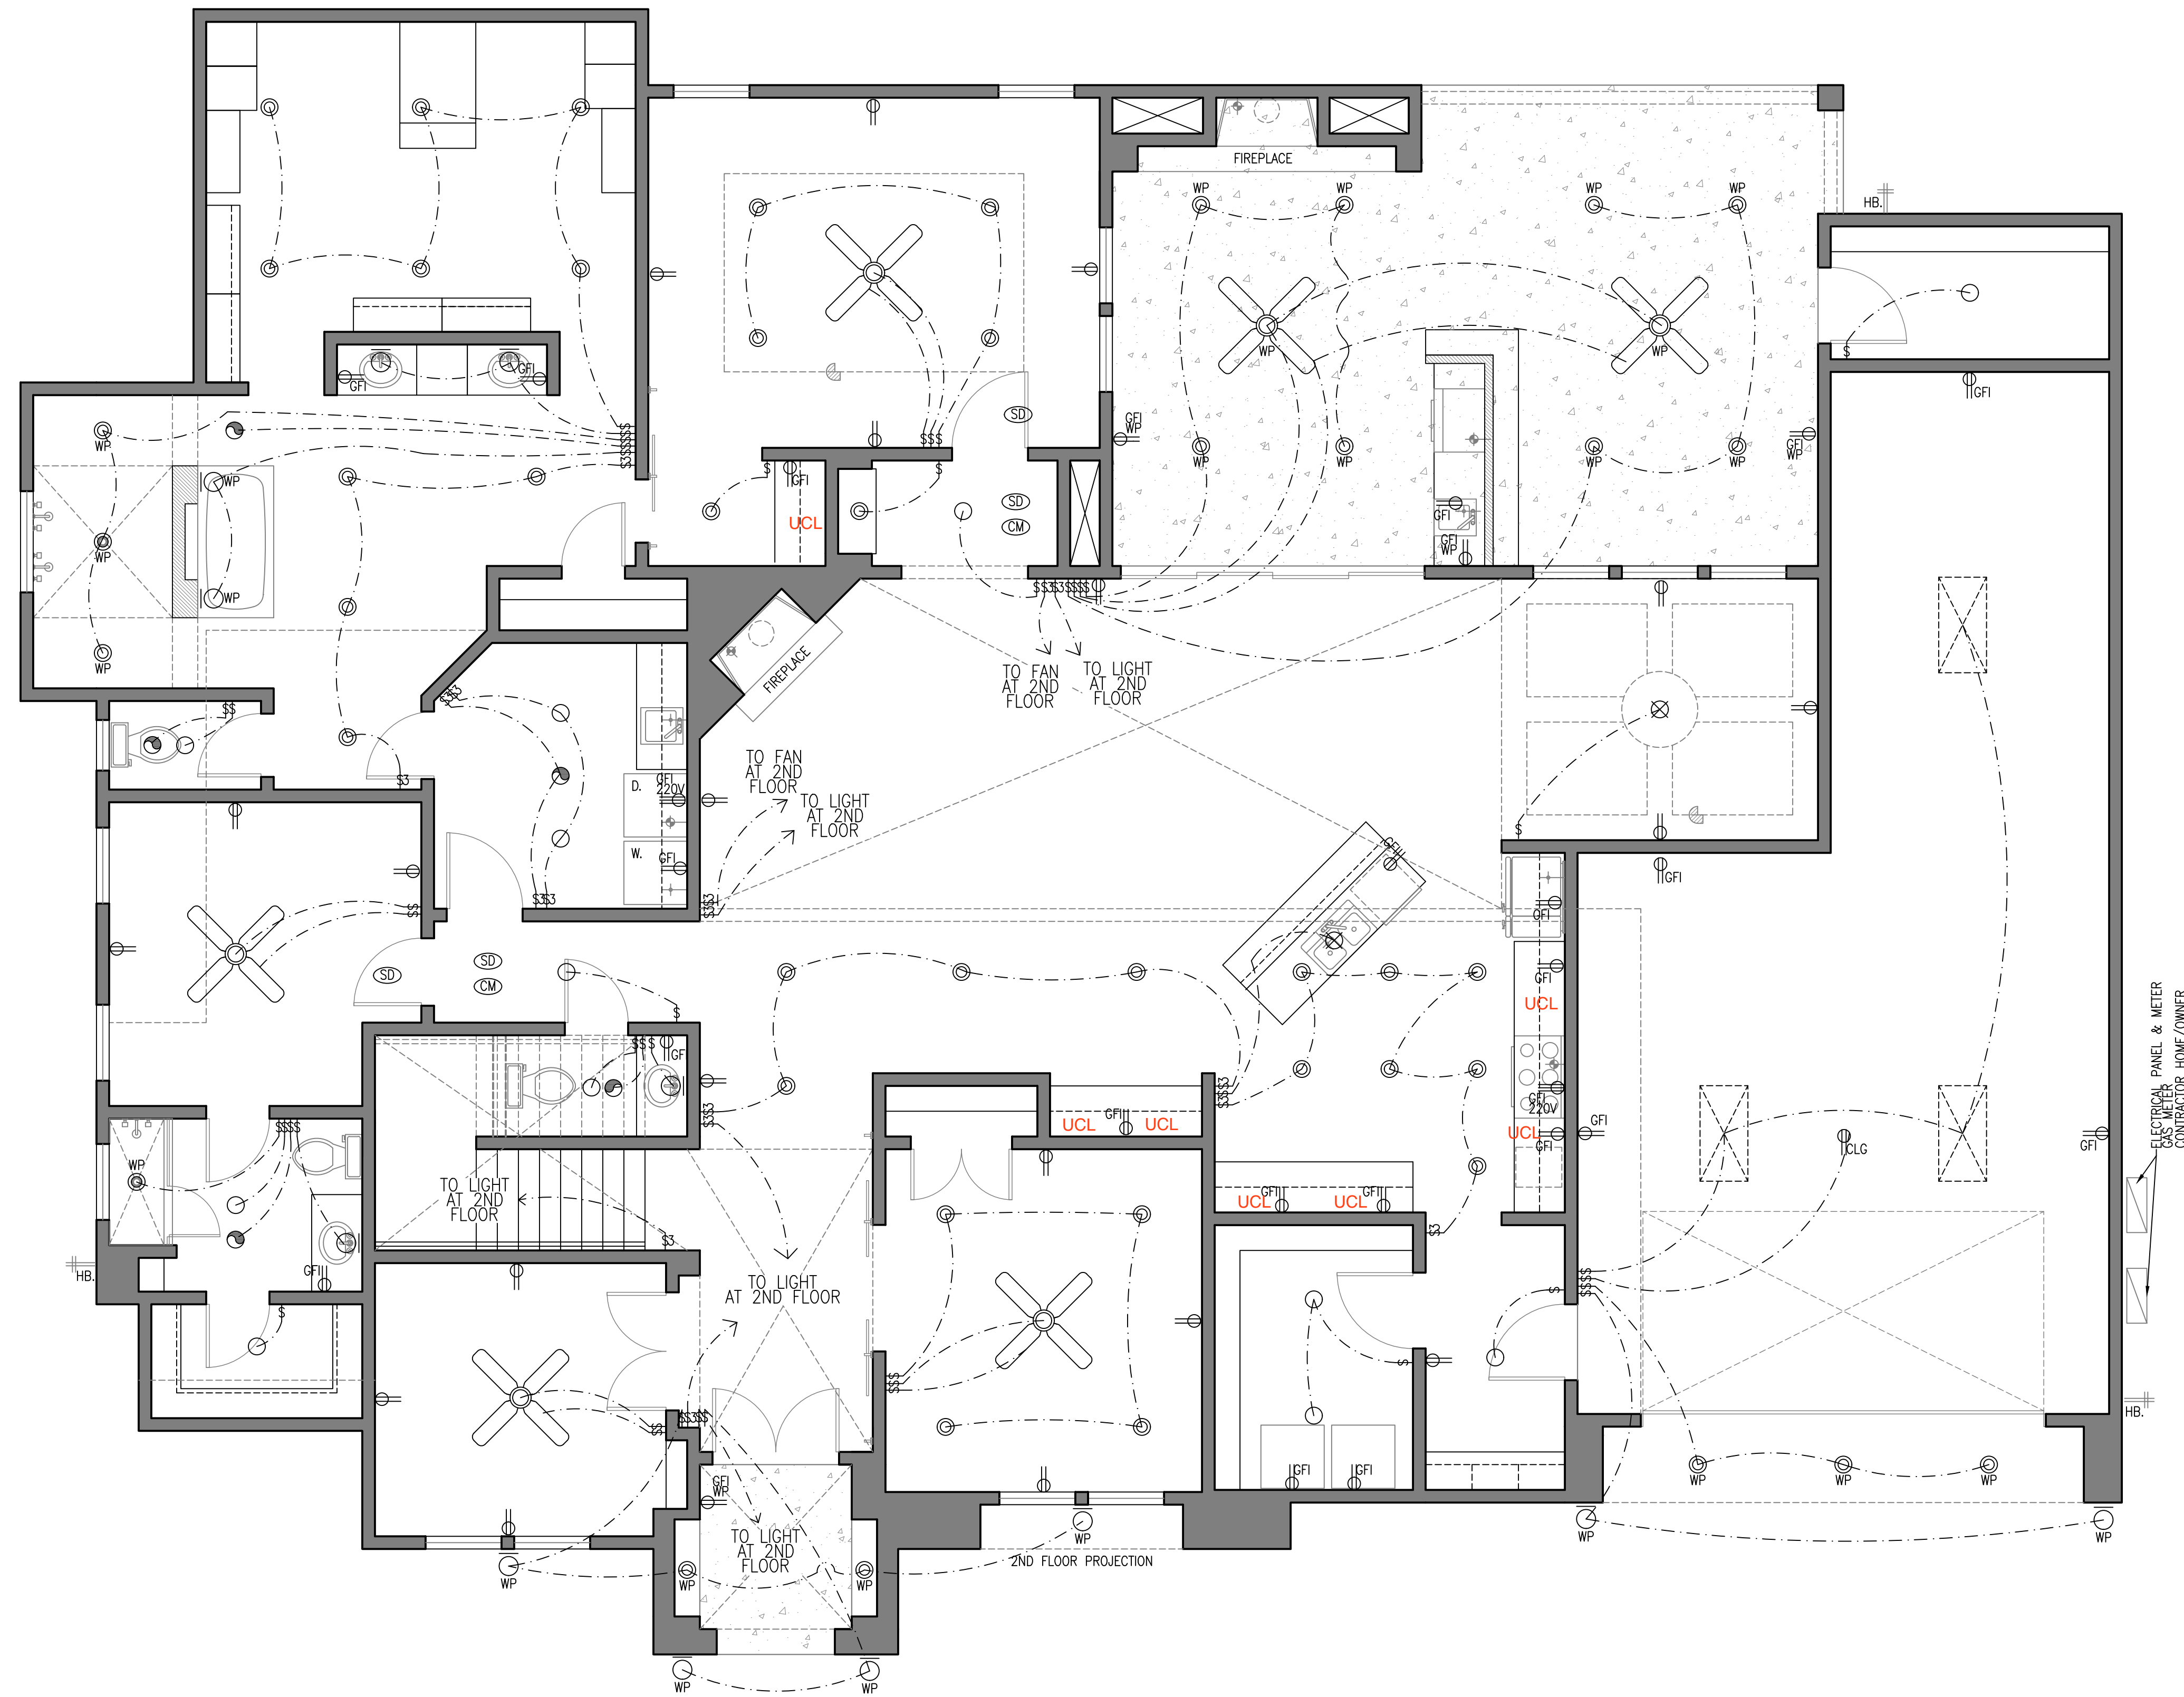

ELECTRICAL PLAN NOTES
SEE NOTES ON SHEET "A5"

TO THE BEST OF MY KNOWLEDGE, THESE PLANS ARE DRAWN TO COMPLY WITH OWNER'S SPECIFICATIONS. CONTRACTOR AND/OR OWNER SHALL VERIFY ALL DIMENSIONS, DETAILS, AND SPECIFICATIONS BEFORE CONSTRUCTION. DESIGNER WILL NOT BE LIABLE FOR HUMAN ERROR AFTER CONSTRUCTION IS STARTED. THE INFORMATION, SPECIFICATIONS, AND DESIGNS APPEARING IN THIS SHEET ARE PROPERTY OF HOUSTON PLANS AND PERMITS, LLC. ANY UNAUTHORIZED USE OR DUPLICATION IN WHOLE OR IN PART IS STRICTLY PROHIBITED.

ELECTRICAL PLAN

1ST. FLOOR

SCALE: 1/4" = 1'-0"


BY	REV.	DESCRIPTION	DATE
DRAWN BY: MG			DATE DRAWN: 04-04-23
CHECKED BY: HF			

PROJECT: JD ALAN HOMES LLC (SAWGRASS)
ADDRESS: 7403 SAWGRASS TERRACE LN
DESIGNER ADDRESS: SPRING TX 77389
1235 N. Loop West Suite #1104 Houston TX, 77008
information@plansandpermits.net
P: 281.372.1555



SHEET NO.

A6

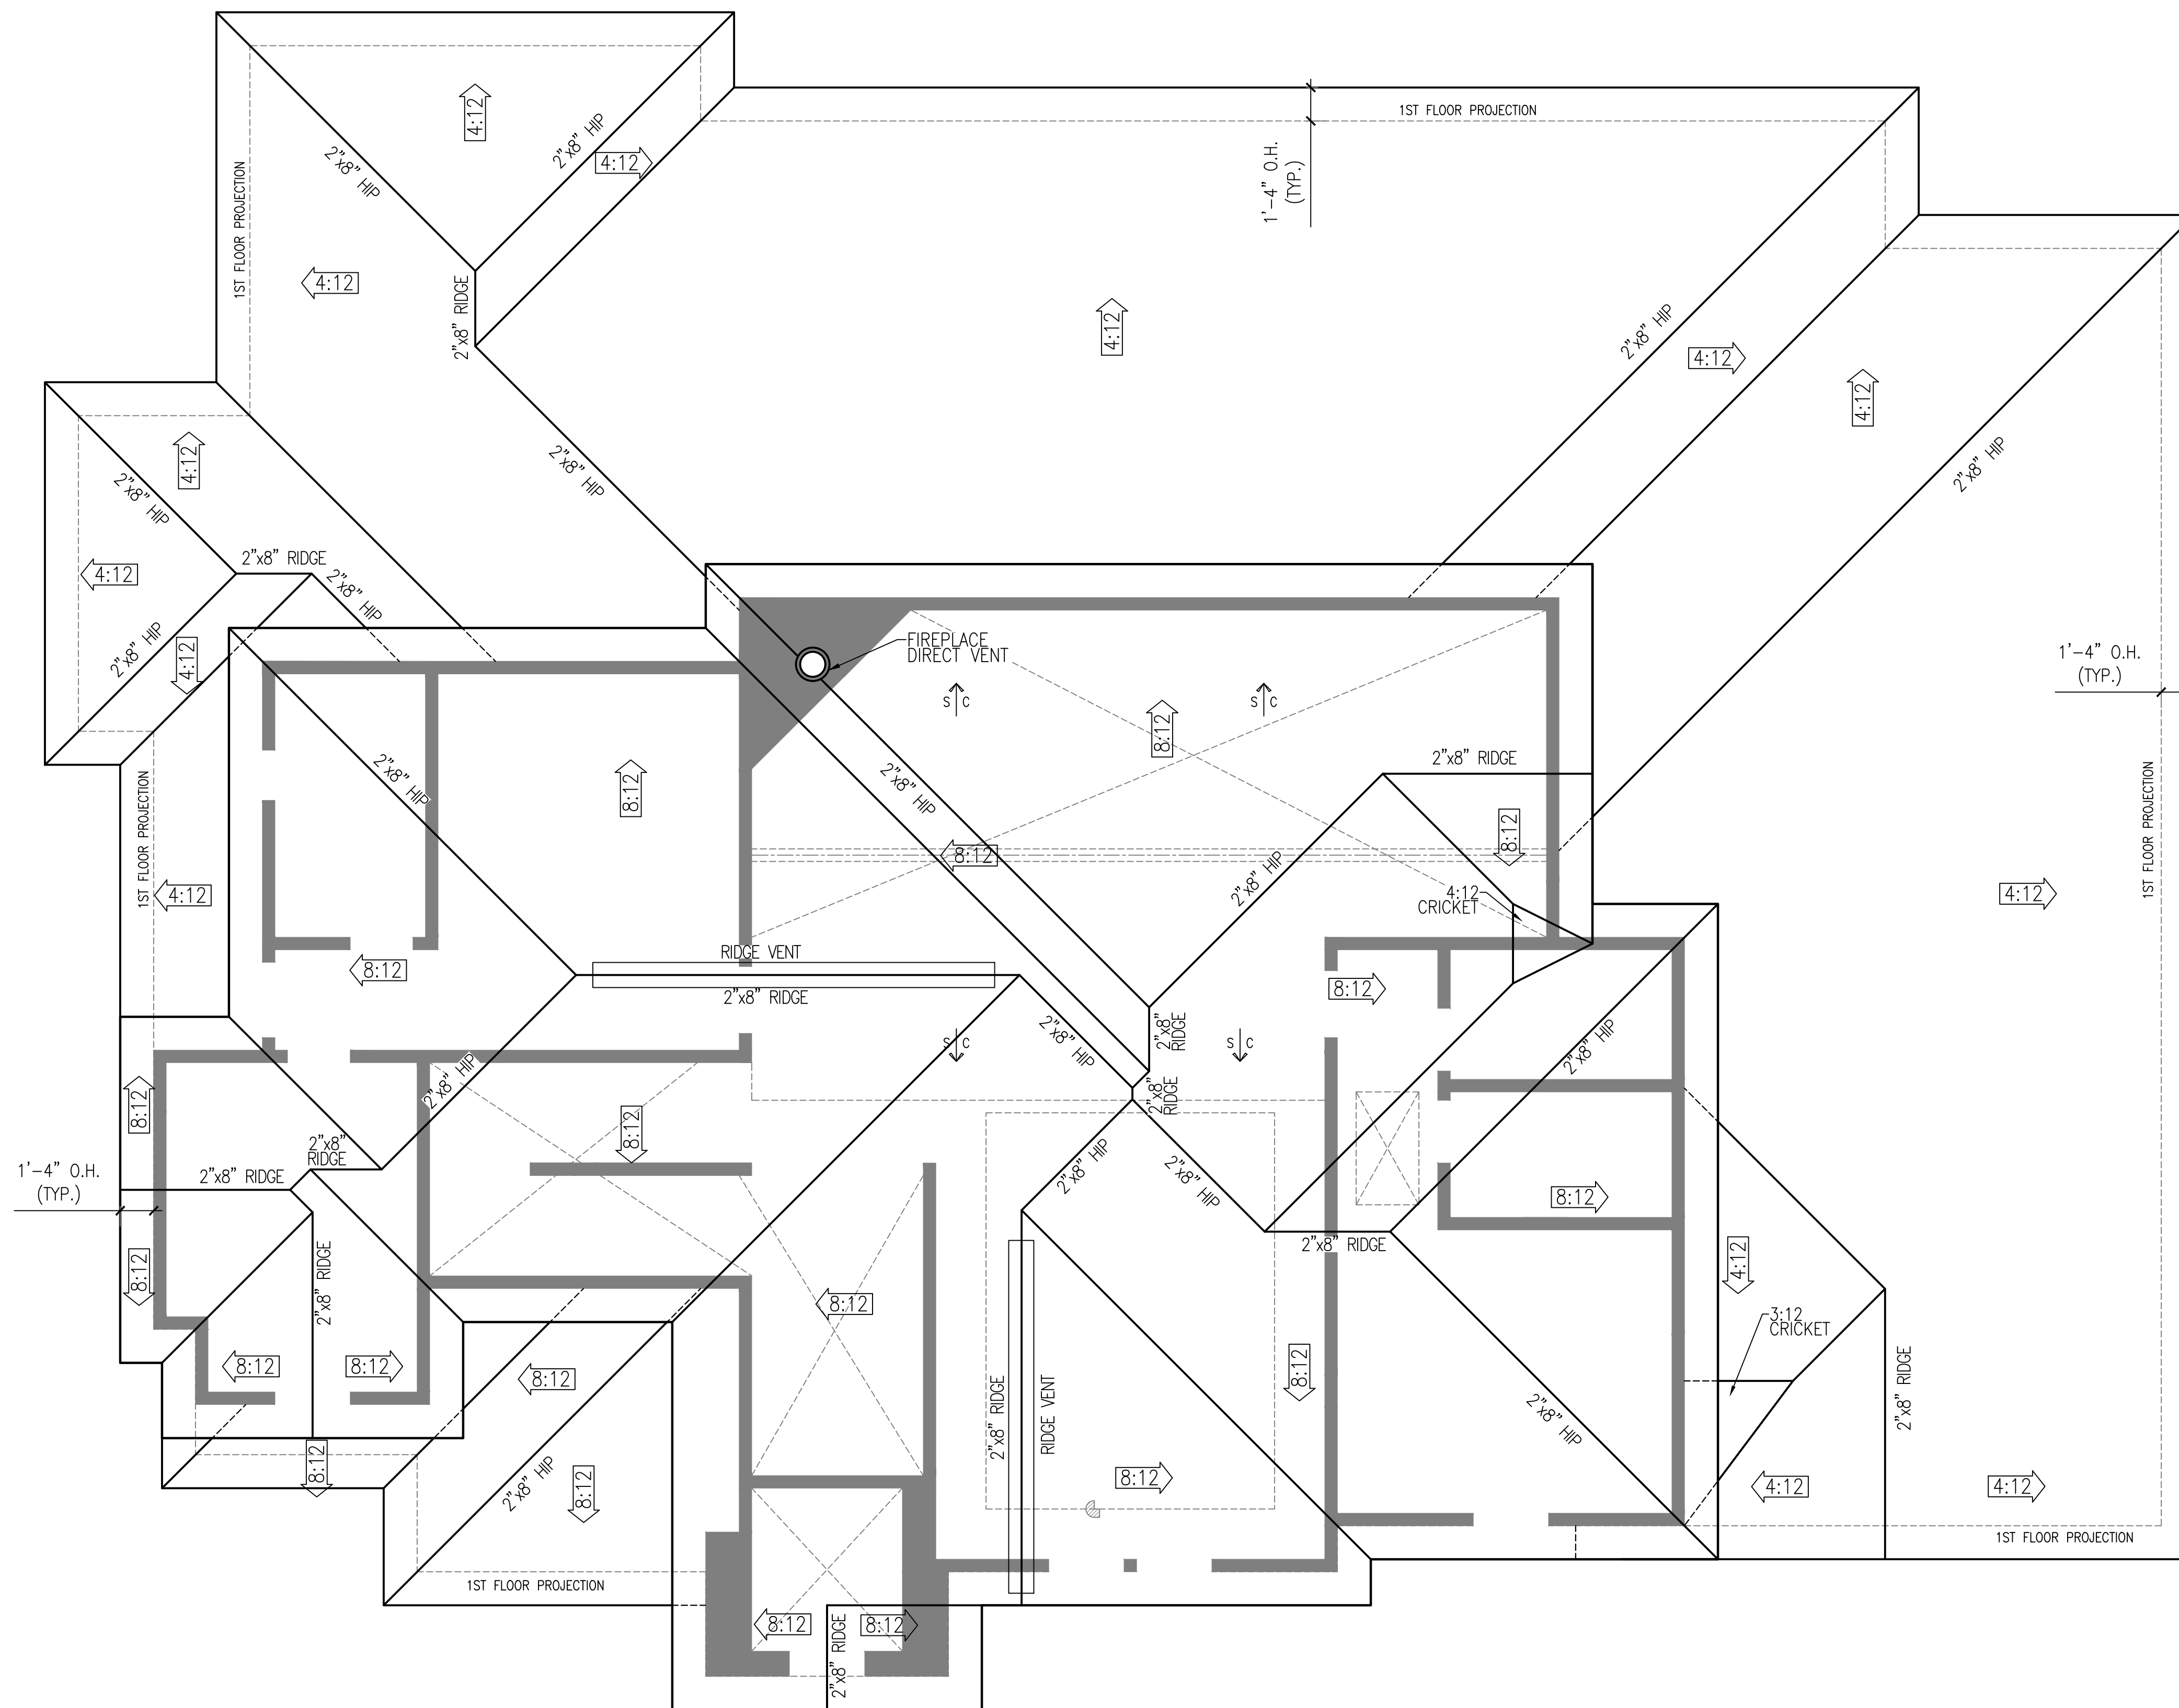

ROOF FRAMING PLAN

SCALE: 1/4" = 1'-0"

PROJECT: **JD ALAN HOMES LLC
(SAWGRASS)**

ADDRESS: **7403 SAWGRASS TERRACE LN**

SPRING TX 77389

SHEET NO.

A11